




Chain Link Fencing

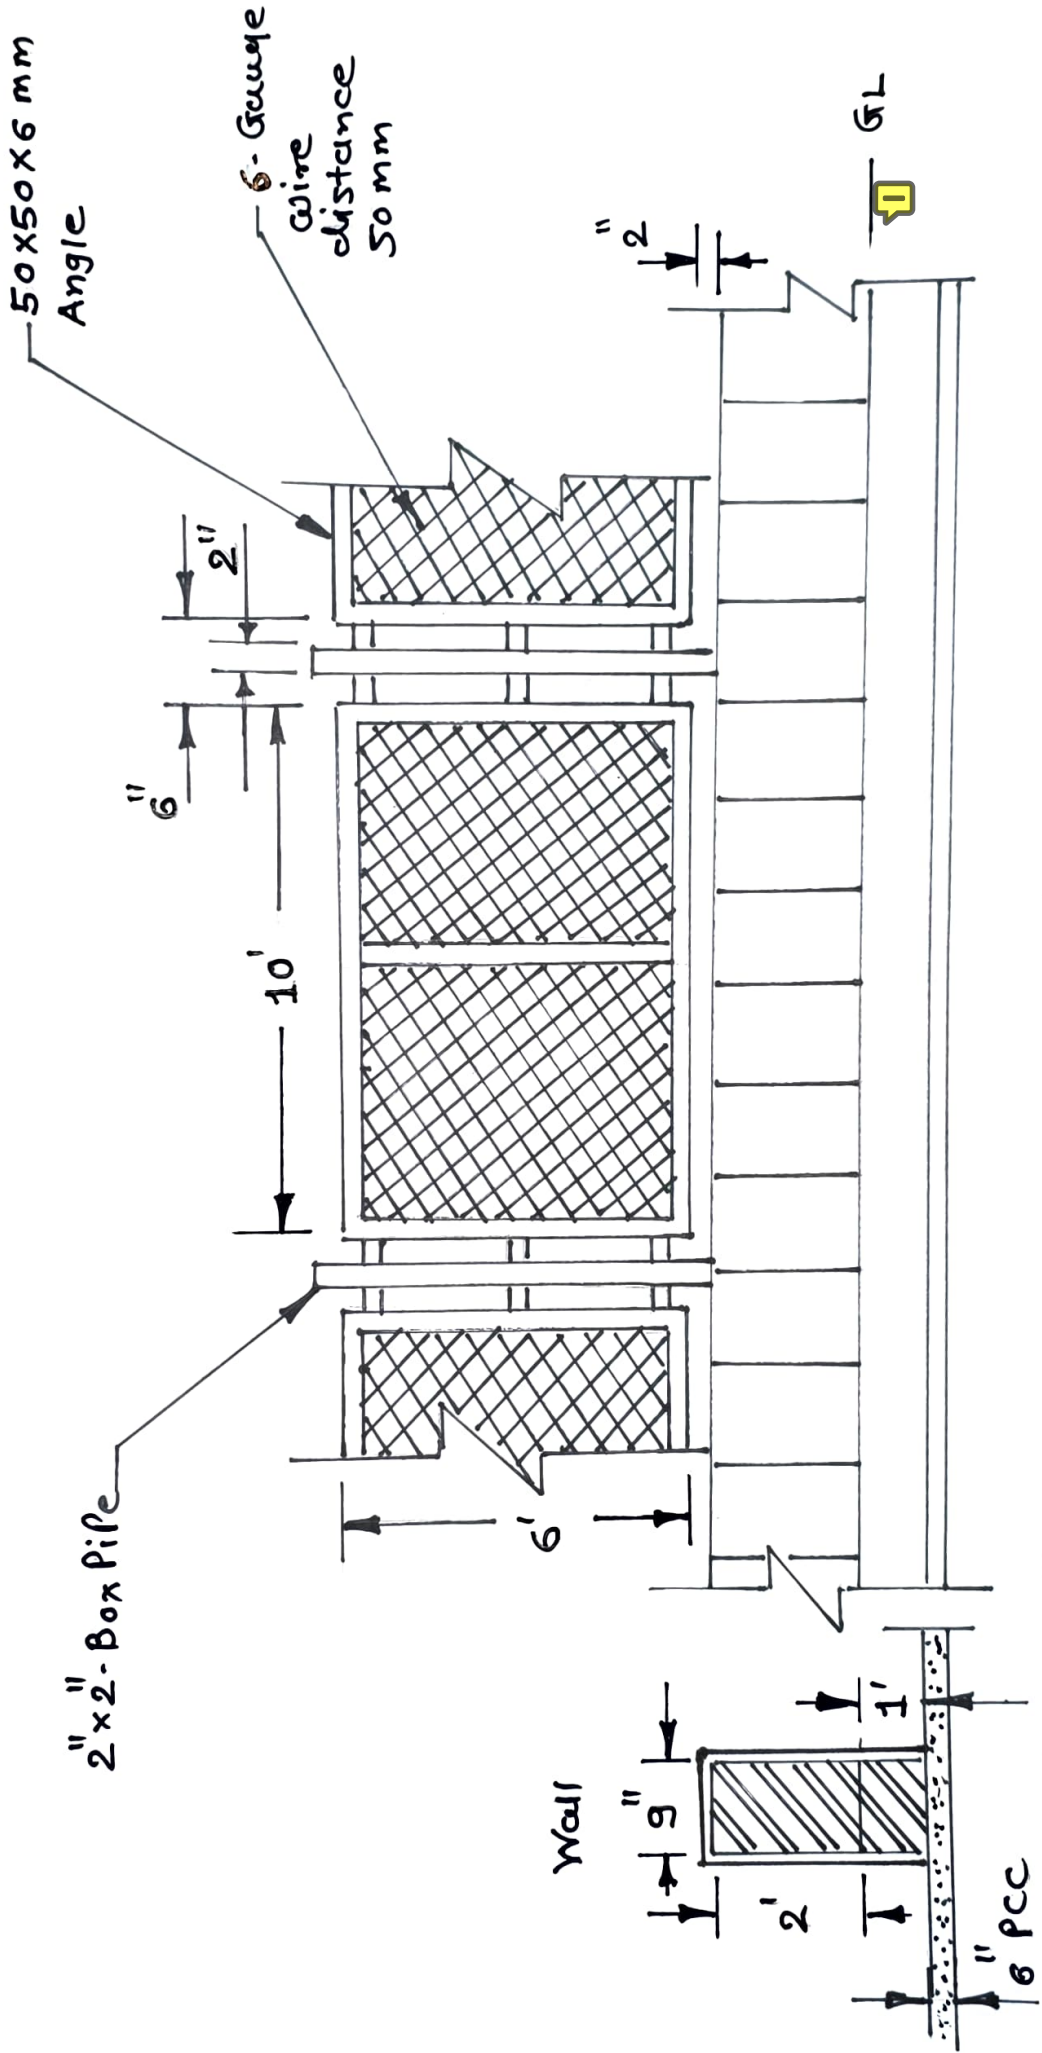

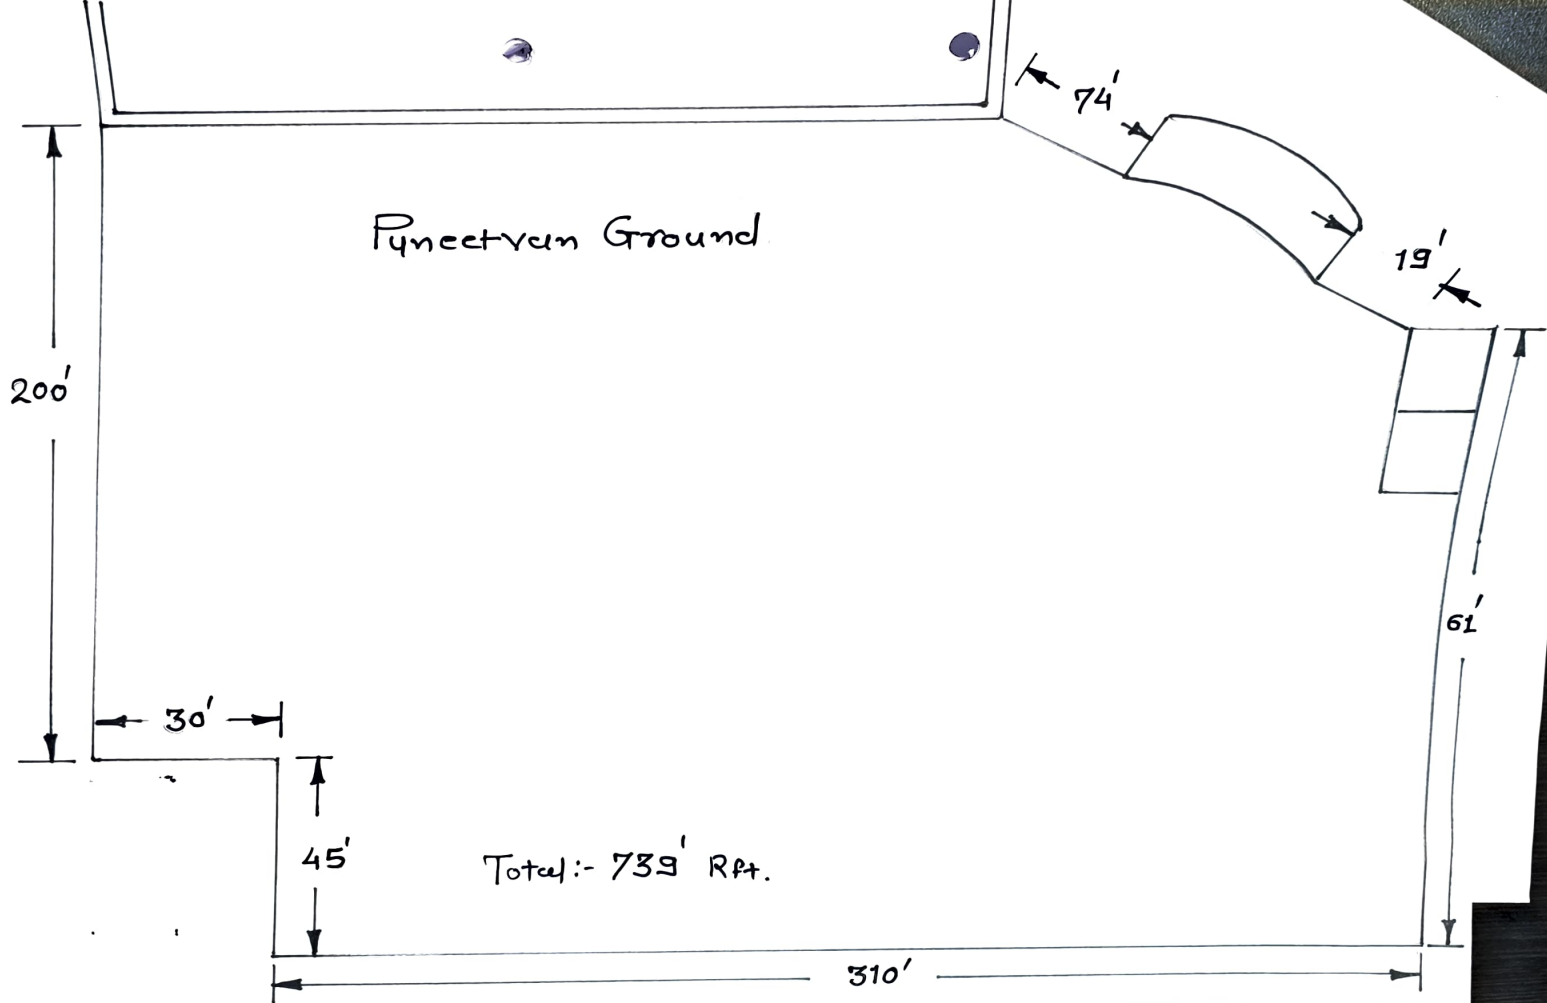

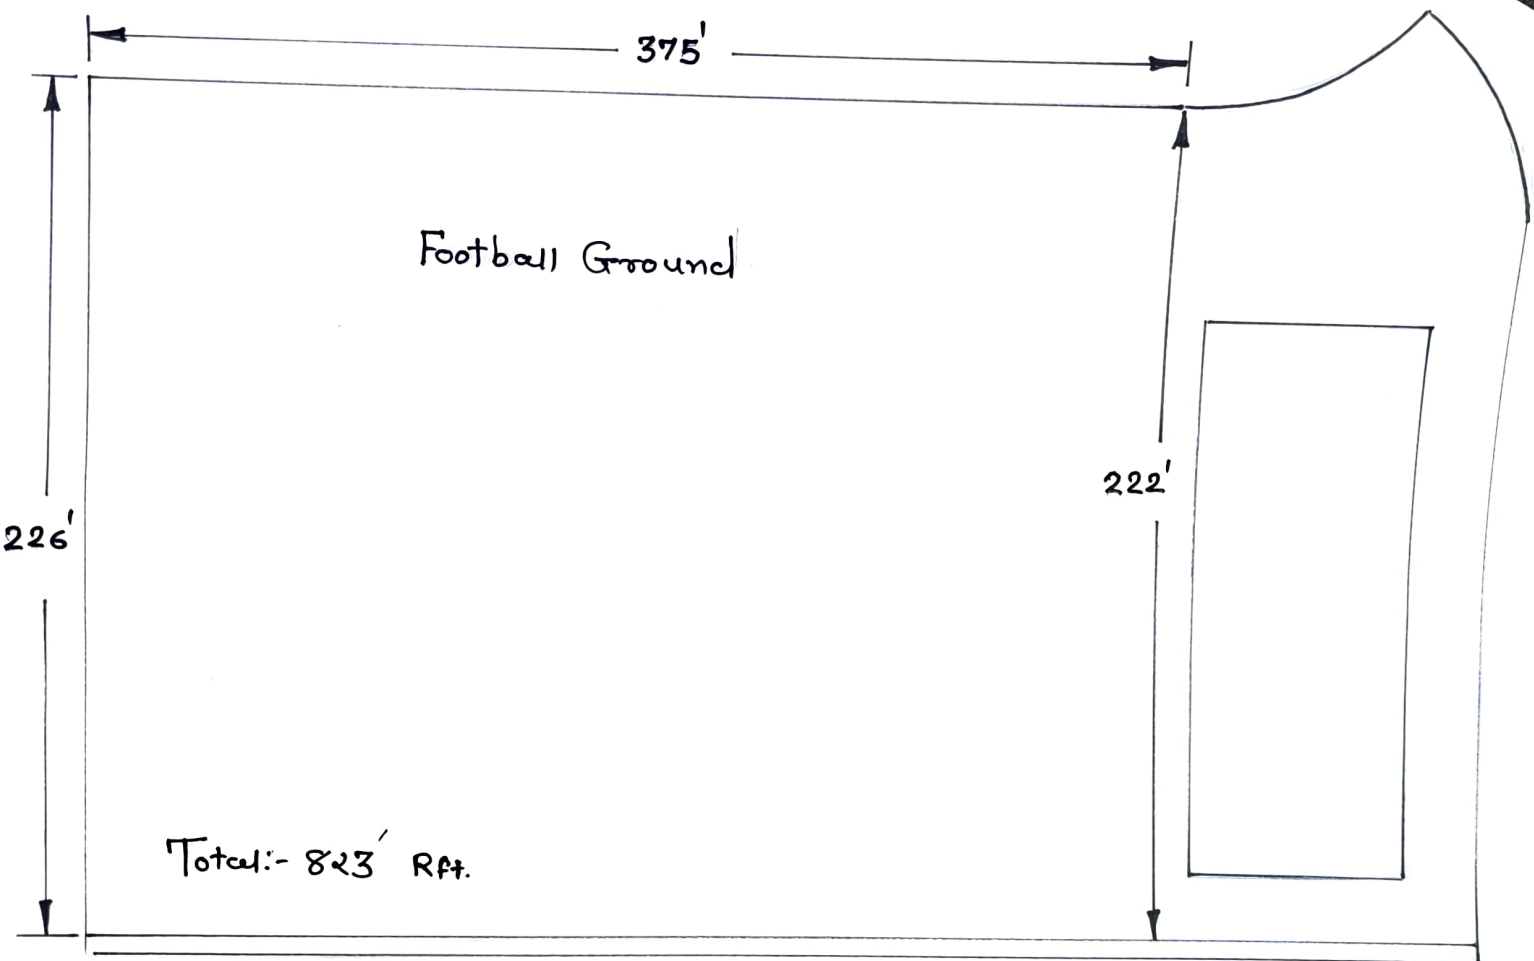


375'

Football Ground

226'

222'

Total:- 823' Rft.

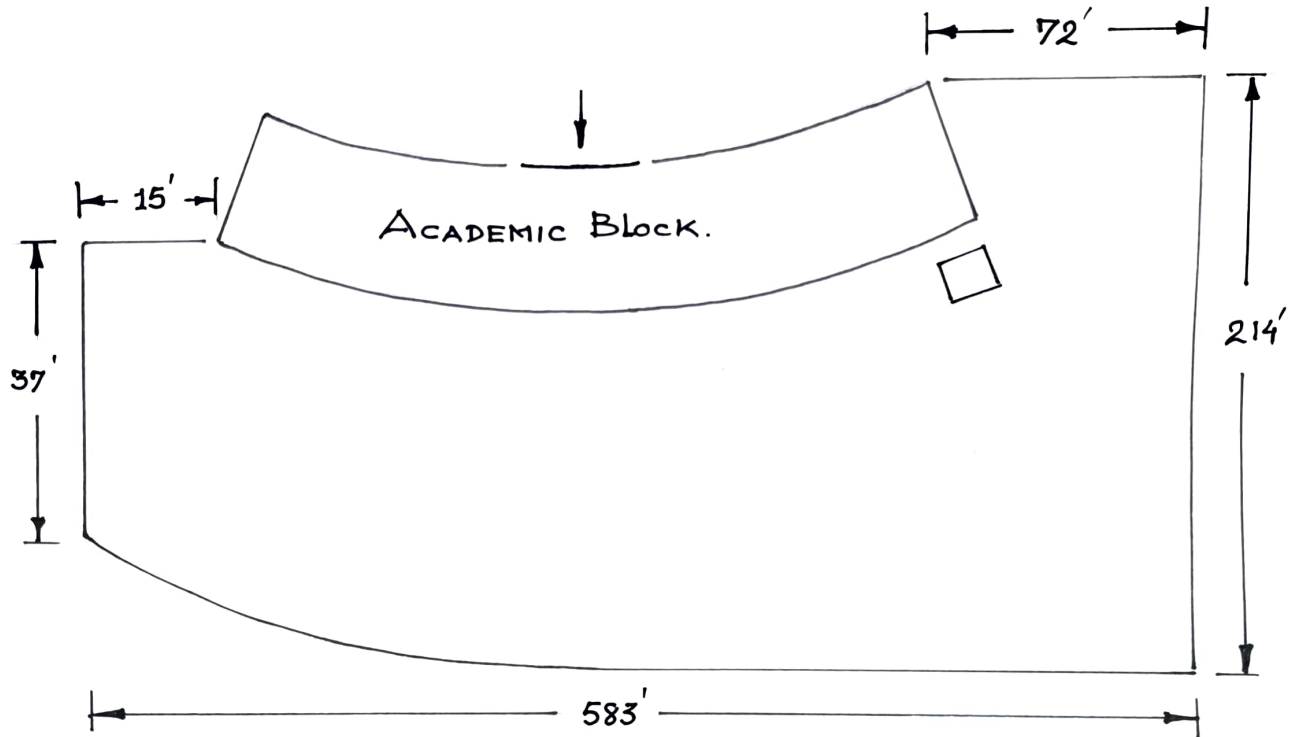

Total: = 921' Rpt.